


T. 1N., R. 15E., M.D.M.  
SECTION 6

TUOLUMNE  
COUNTY

KP 3.39  
PM 2.10

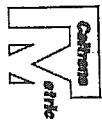

MOUNTAIN VIEW  
ROAD

Coordinates, bearings and distances shown are based on the California Coordinate System 1983, Zone 3. DISTANCES ARE IN METERS unless otherwise noted. DISTANCES SHOWN IN ( ) ARE IN U.S. SURVEY FEET. Multiply distances shown by 1.00016223 to obtain ground level distances. To convert meters to the U.S. Survey Foot multiply distances by 3937/1200. To convert square meters to square feet multiply by 10.7639. To convert hectares to acres multiply by 2.471.

LEGEND:


- 5/8 inch diameter rebar w/ 2 inch aluminum cap stamped "California DOT, LS 4806" per Record of Survey, Book 43 at Pages 24 through 36, TUOLUMNE COUNTY
- Calculated point
- Parcel DD014143-01-01 fee

0 25  
METER

SCALE 1:500

R=212.000

RIGHT OF WAY  
L=81.298  
MONO WAY  
RELINQUISHMENT REQUEST  
NO. 15499

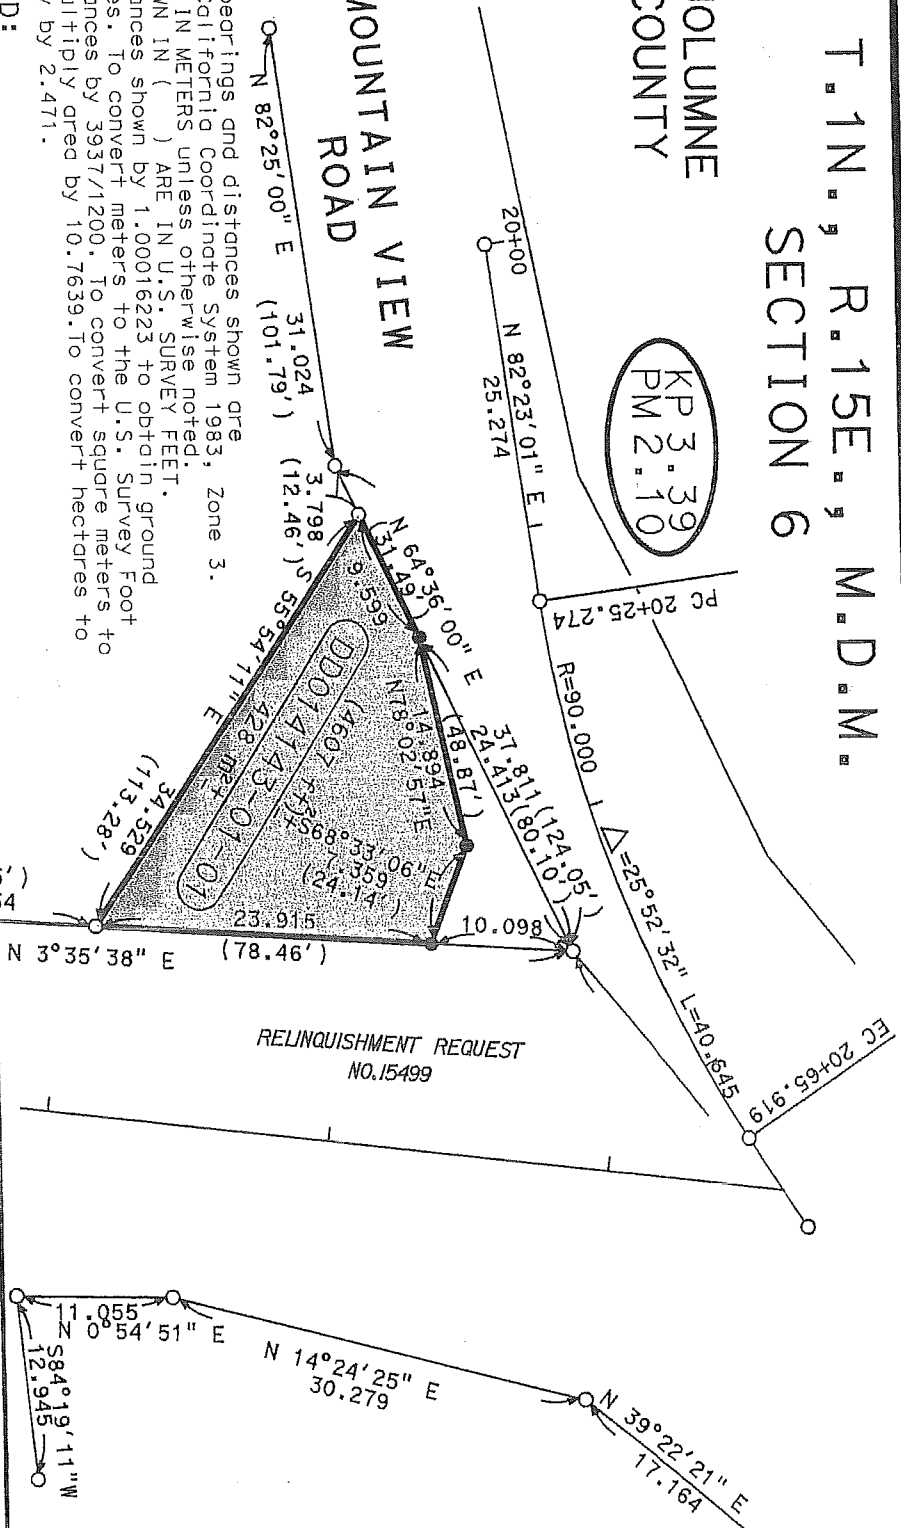

DIRECTOR'S DEED  
NO. DD014143-01-01  
428 SQUARE METERS ±  
(4,607 SQUARE FEET) ±  
10-TUO-108-KP 3.39

STATE OF CALIFORNIA  
BUSINESS, TRANSPORTATION AND HOUSING AGENCY  
DEPARTMENT OF TRANSPORTATION